
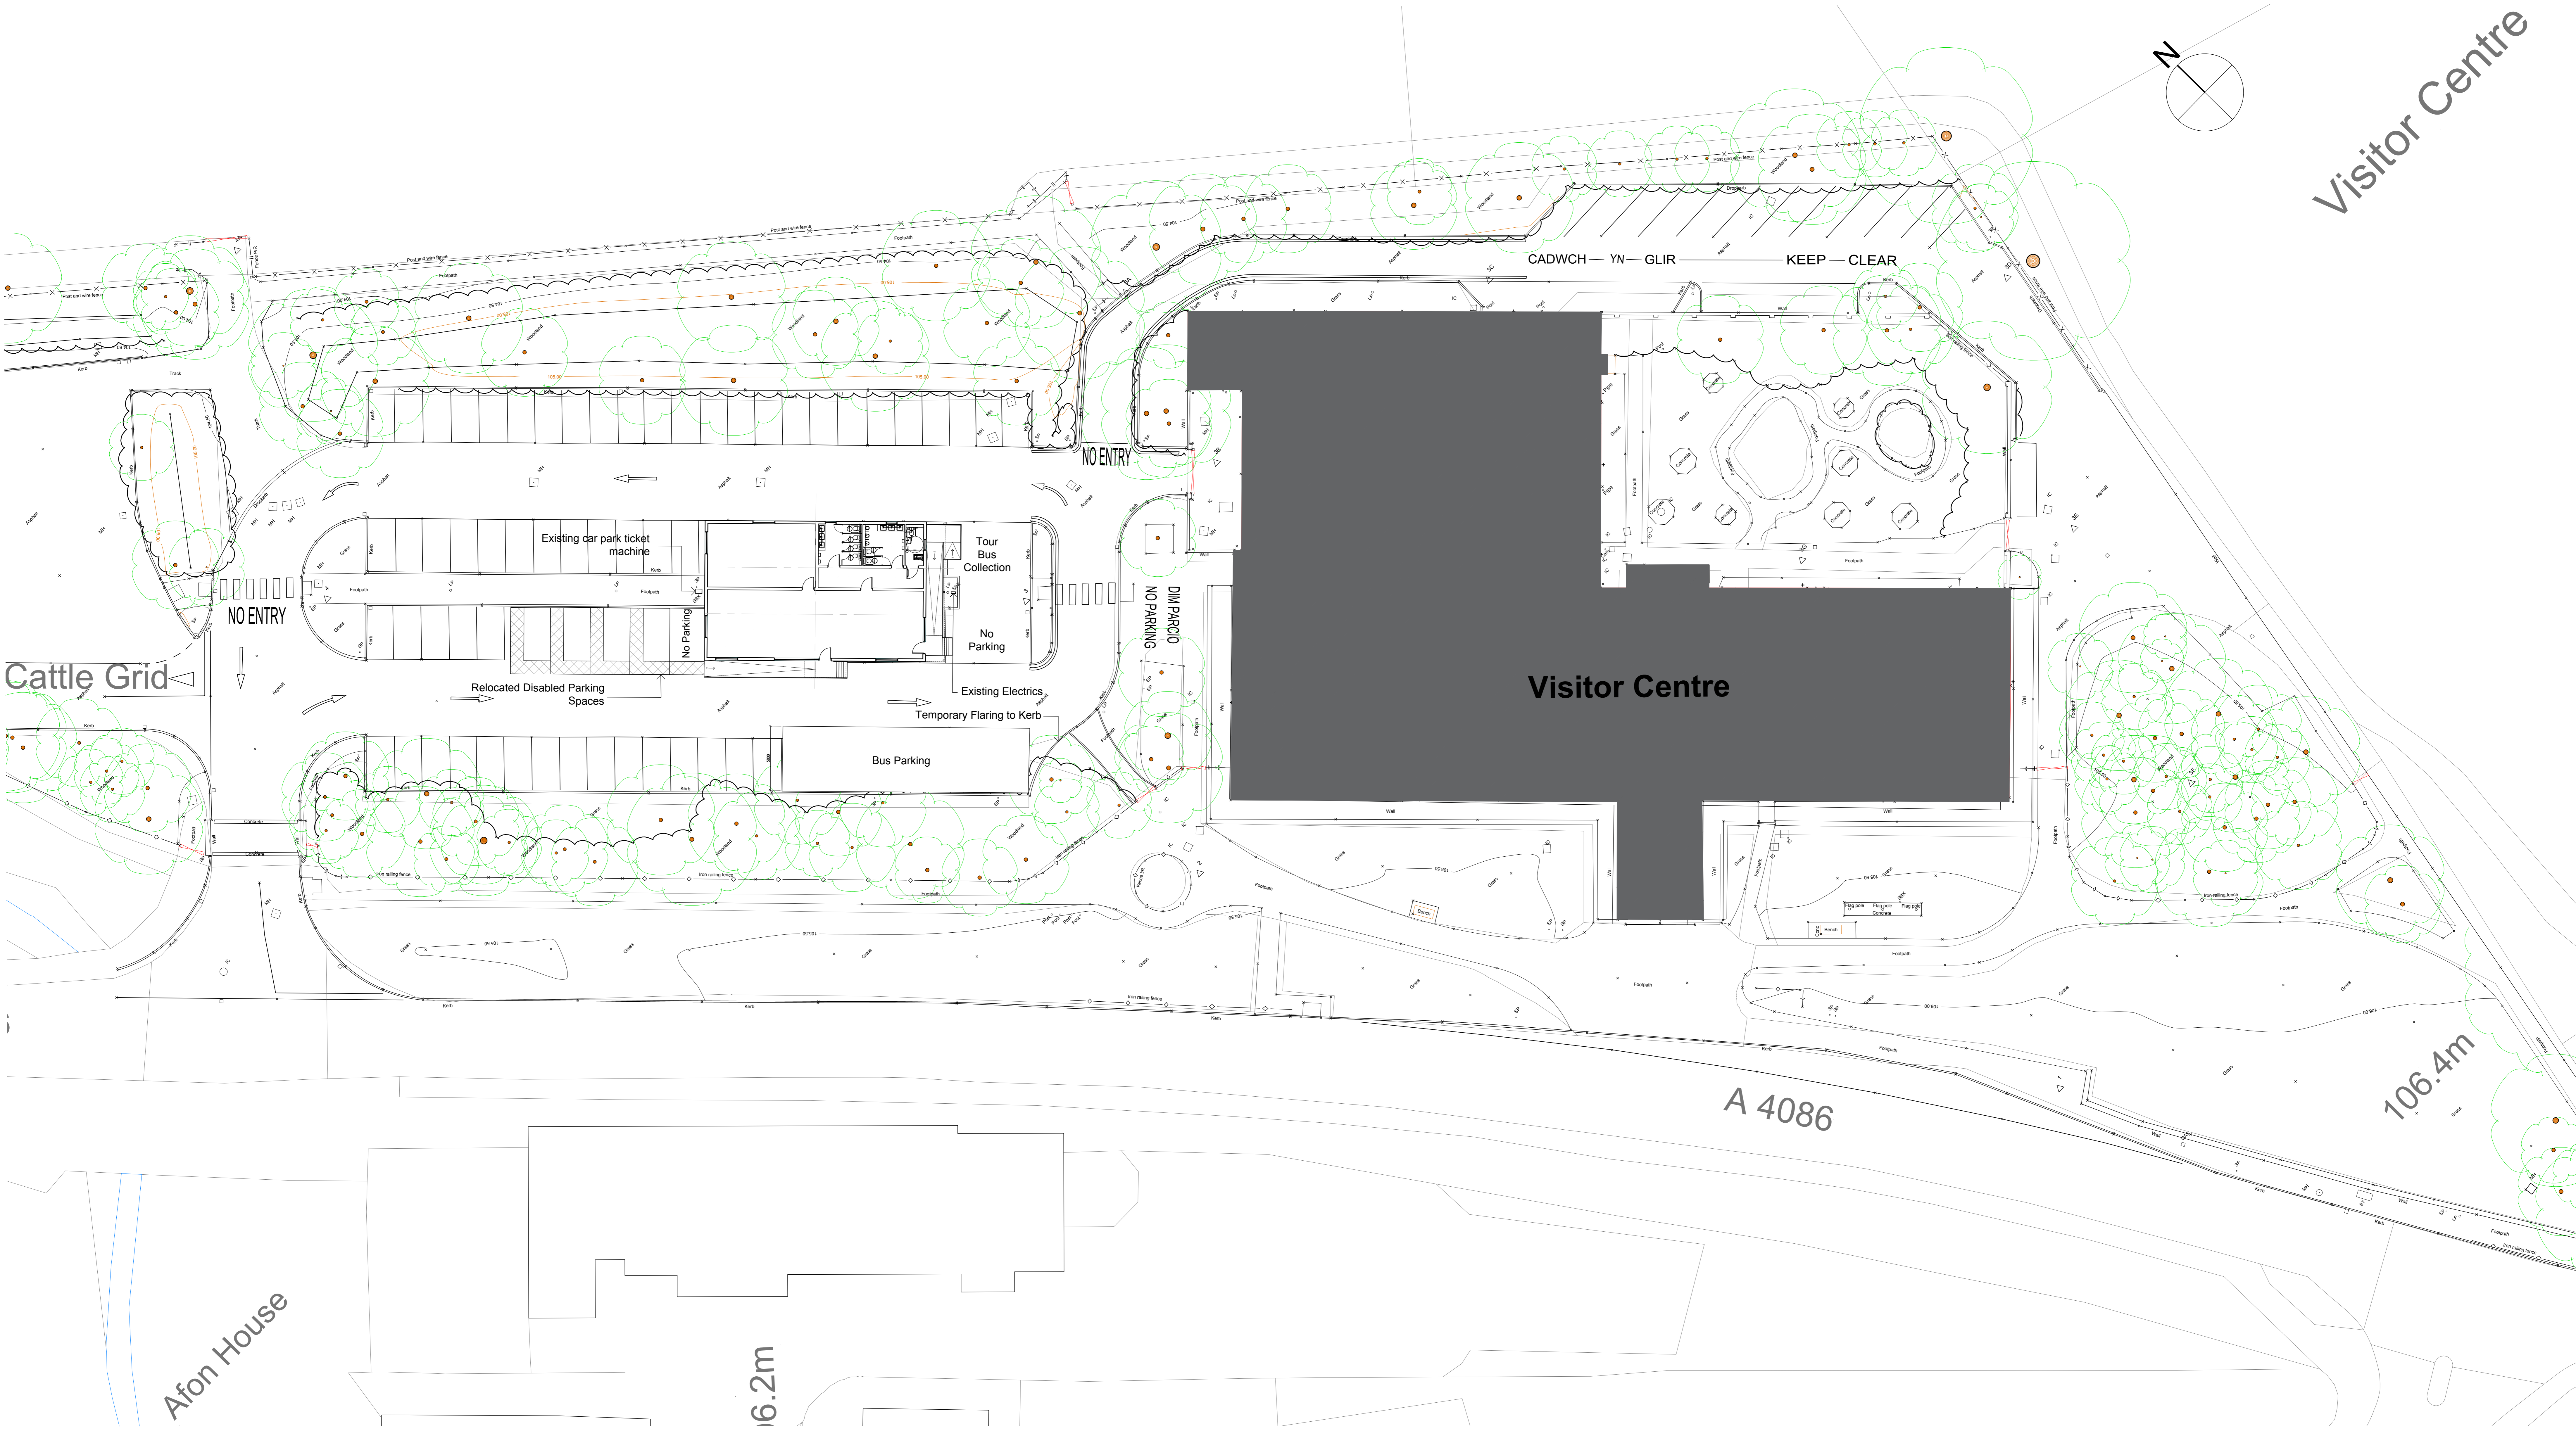


Visitor Centre

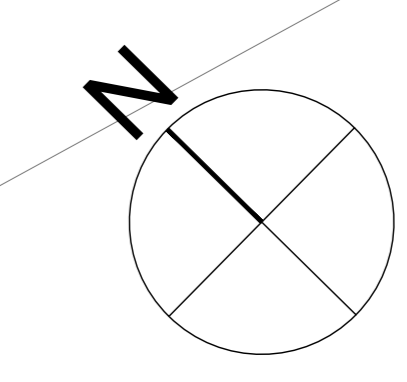

Plan  
 Scale 1:200 @A0

REV.	DESCRIPTION	DATE	DESIGN	CHECK BY
P01	Planning Issue	19.02.18	NB	DS
DRAFT REVISION:	D Temporary building updated. Traffic direction amended. Kerb removed. Path added	18.02.18	NB	DS
DRAFT REVISION:	C Hoarding added and fence to kerb	14.02.18	NB	DS
DRAFT REVISION:	B Locations amended	09.02.18	NB	DS
DRAFT REVISION:	A Location amended. Building rotated 180° Disabled parking shown	04.02.18	NB	DS

PROJECT: Dinorwic Visitor Centre  
 TITLE: Proposed Site Plan  
 CLIENT: Caalmerts  
 DRAWING NO: 6309-JMA-01-ZZ-DR-A-00-00-0006 P01  
 SCALE: 1:200@A0 NB  
 DATE: Feb '18

3A  
 54 Process Street  
 Manchester  
 M1 5AB  
 T: 0161 200 6300  
 F: 0161 200 6301  
 man@jmachitects.net  
 www.jmachitects.net

