
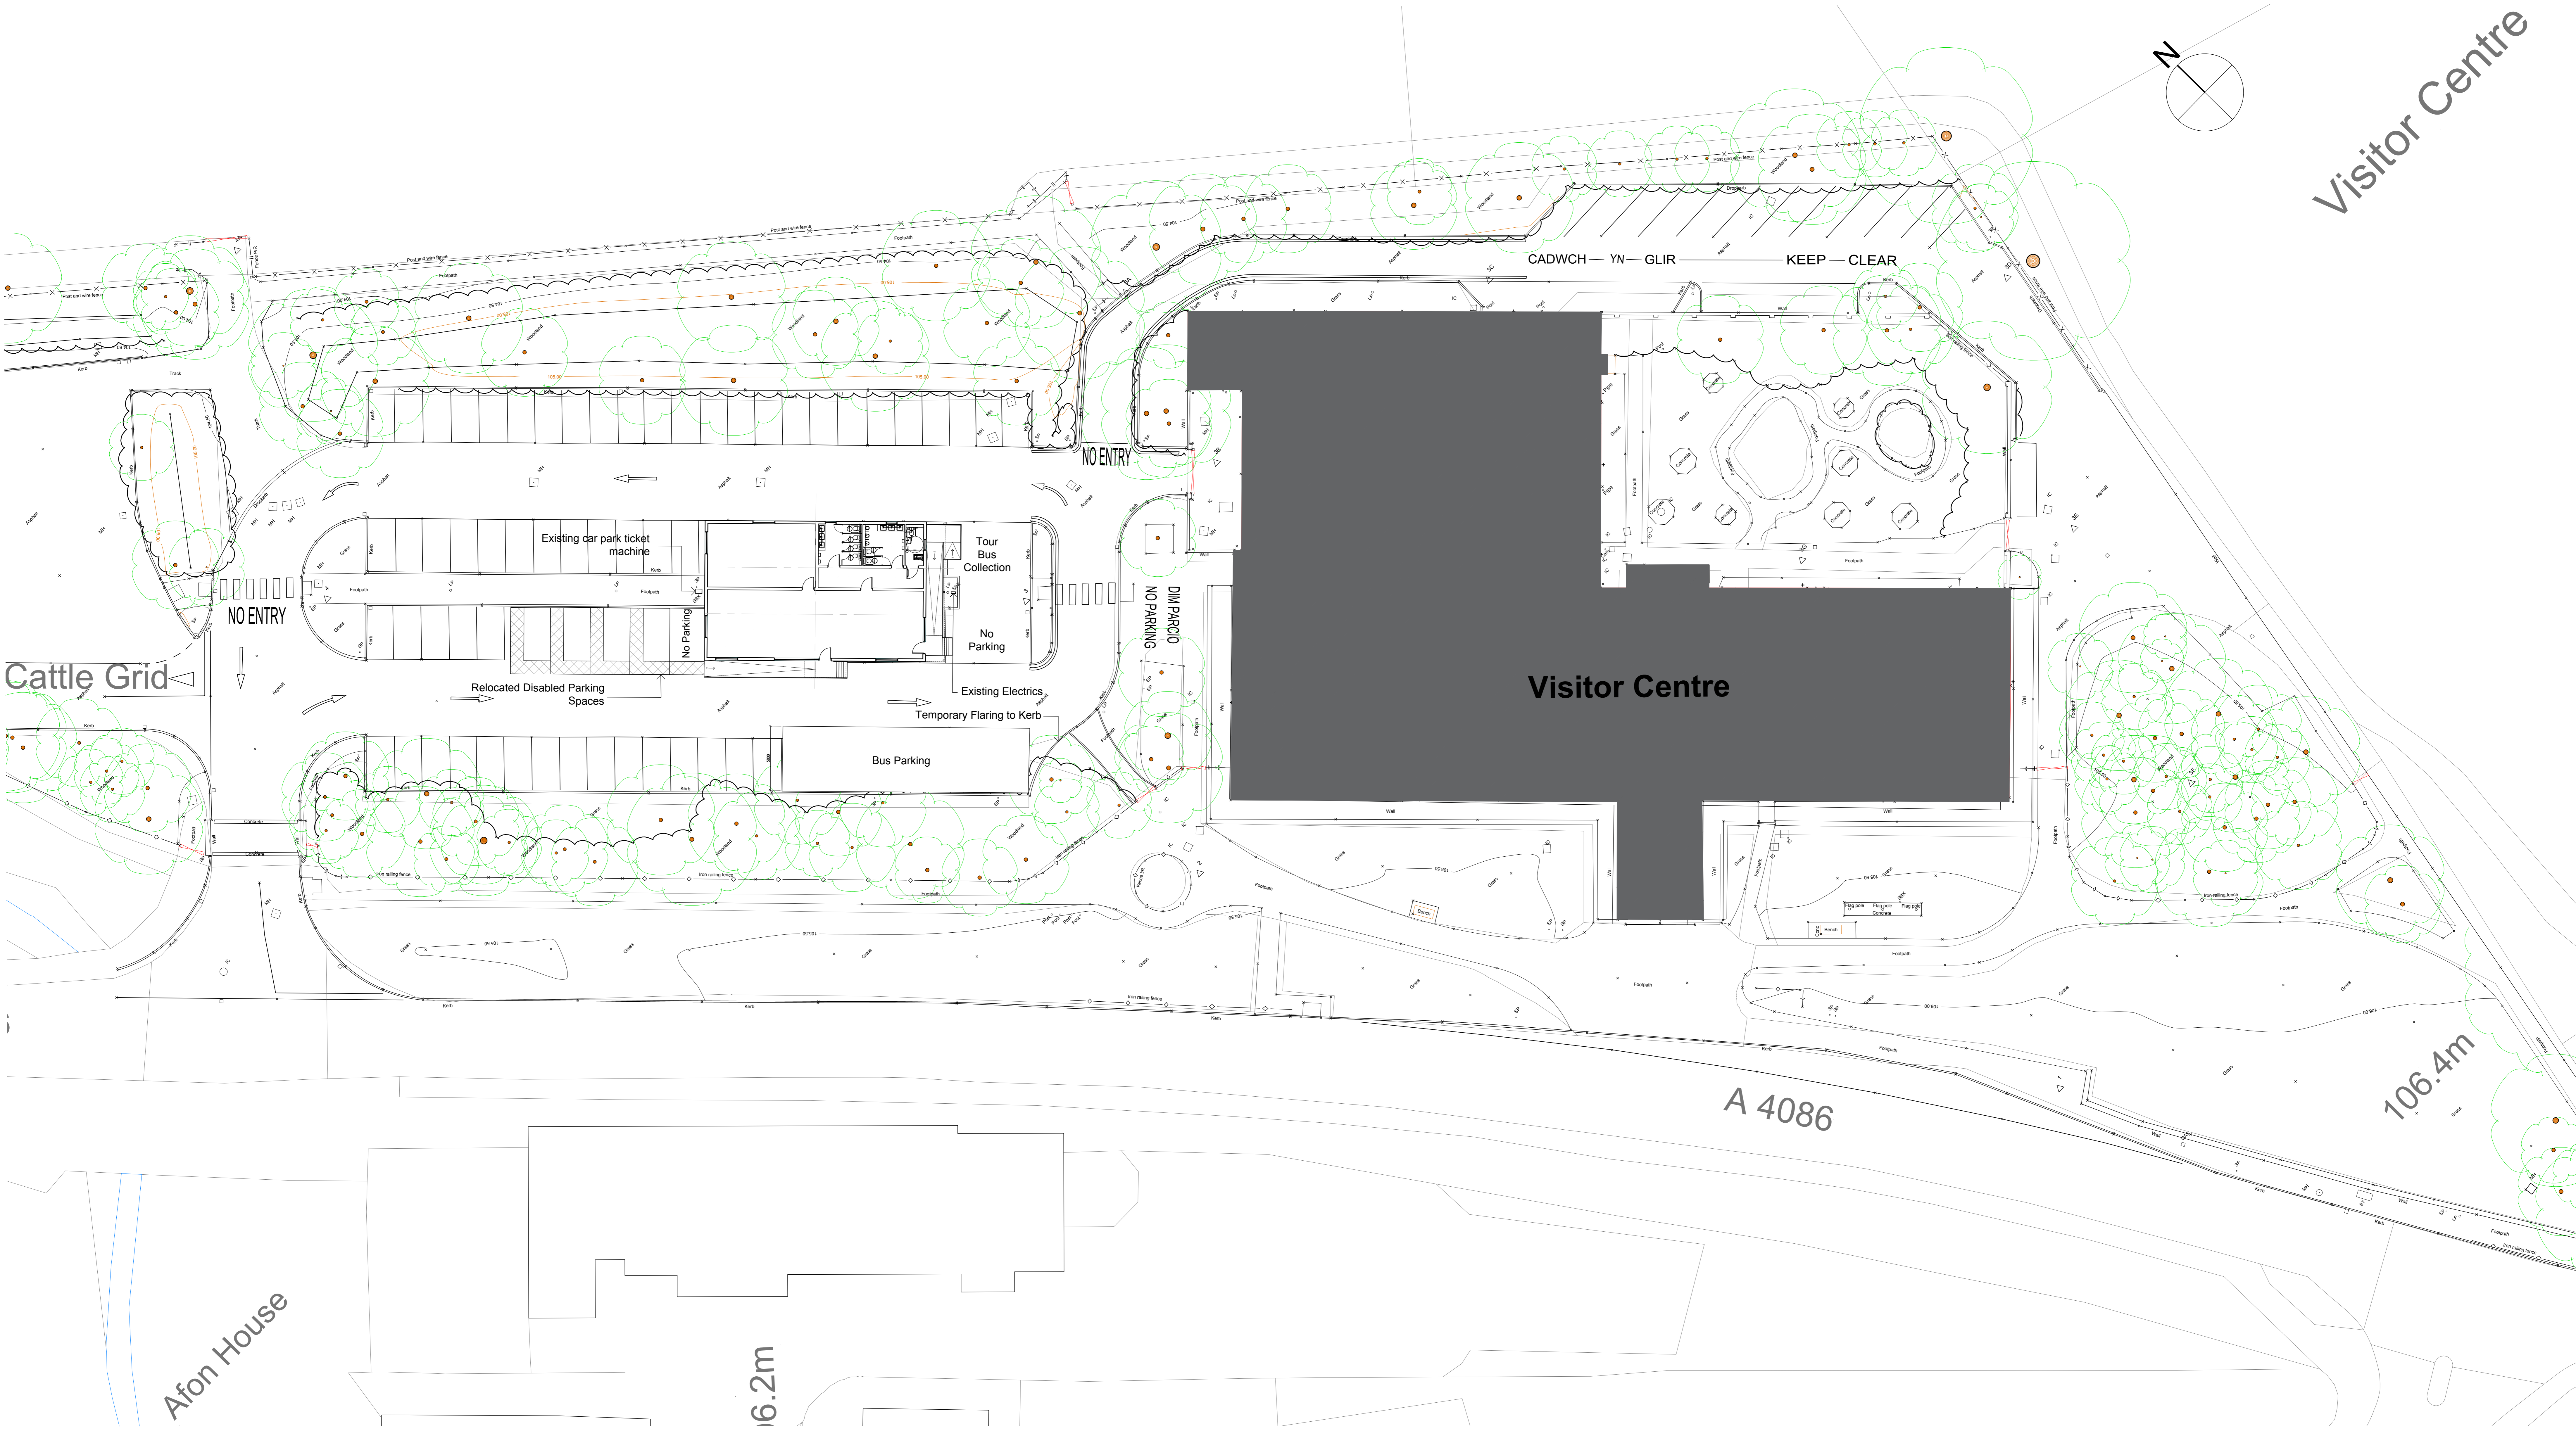


NOTES:
 1. THIS DRAWING NOT TO BE SCALED, FIGURED DIMENSIONS ONLY TO BE TAKEN.
 2. SHOULD ANY DISCREPANCIES BE FOUND WITH THIS DRAWING, PLEASE INFORM THIS OFFICE.
 3. COPYRIGHT OF THIS DRAWING IS OWNED BY JMARCHITECTS.

Visitor Centre

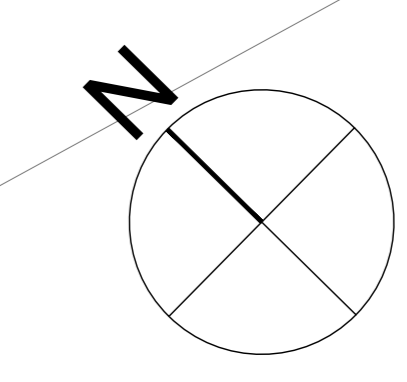

Plan
 Scale 1:200 @A0

REV.	DESCRIPTION	DATE	DESIGN	CHECK BY
P01	Planning Issue	19.02.18	NB	DS
DRAFT REVISION:	D Temporary building updated. Traffic direction amended. Kerb removed. Path added	18.02.18	NB	DS
DRAFT REVISION:	C Hoarding added and flare to kerb	14.02.18	NB	DS
DRAFT REVISION:	B Locations amended	09.02.18	NB	DS
DRAFT REVISION:	A Location amended. Building rotated 180° Disabled parking shown	04.02.18	NB	DS

jmarchitects

PROJECT: Dinorwic Visitor Centre
 TITLE: Proposed Site Plan
 CLIENT: Caalmerts

JM No: 6309-JMA-01-ZZ-DR-A-00-00-0006 P01
 SCALE: 1:200@A0 NB
 DRAWN BY: DS
 DATE: Feb '18

3A
 54 Process Street
 Manchester
 M1 5JL
 T: 0161 200 6300
 F: 0161 200 6301
 mail@jmarchitects.net
 www.jmarchitects.net